


# Tunnel Alignment Plan of Section CSK570H

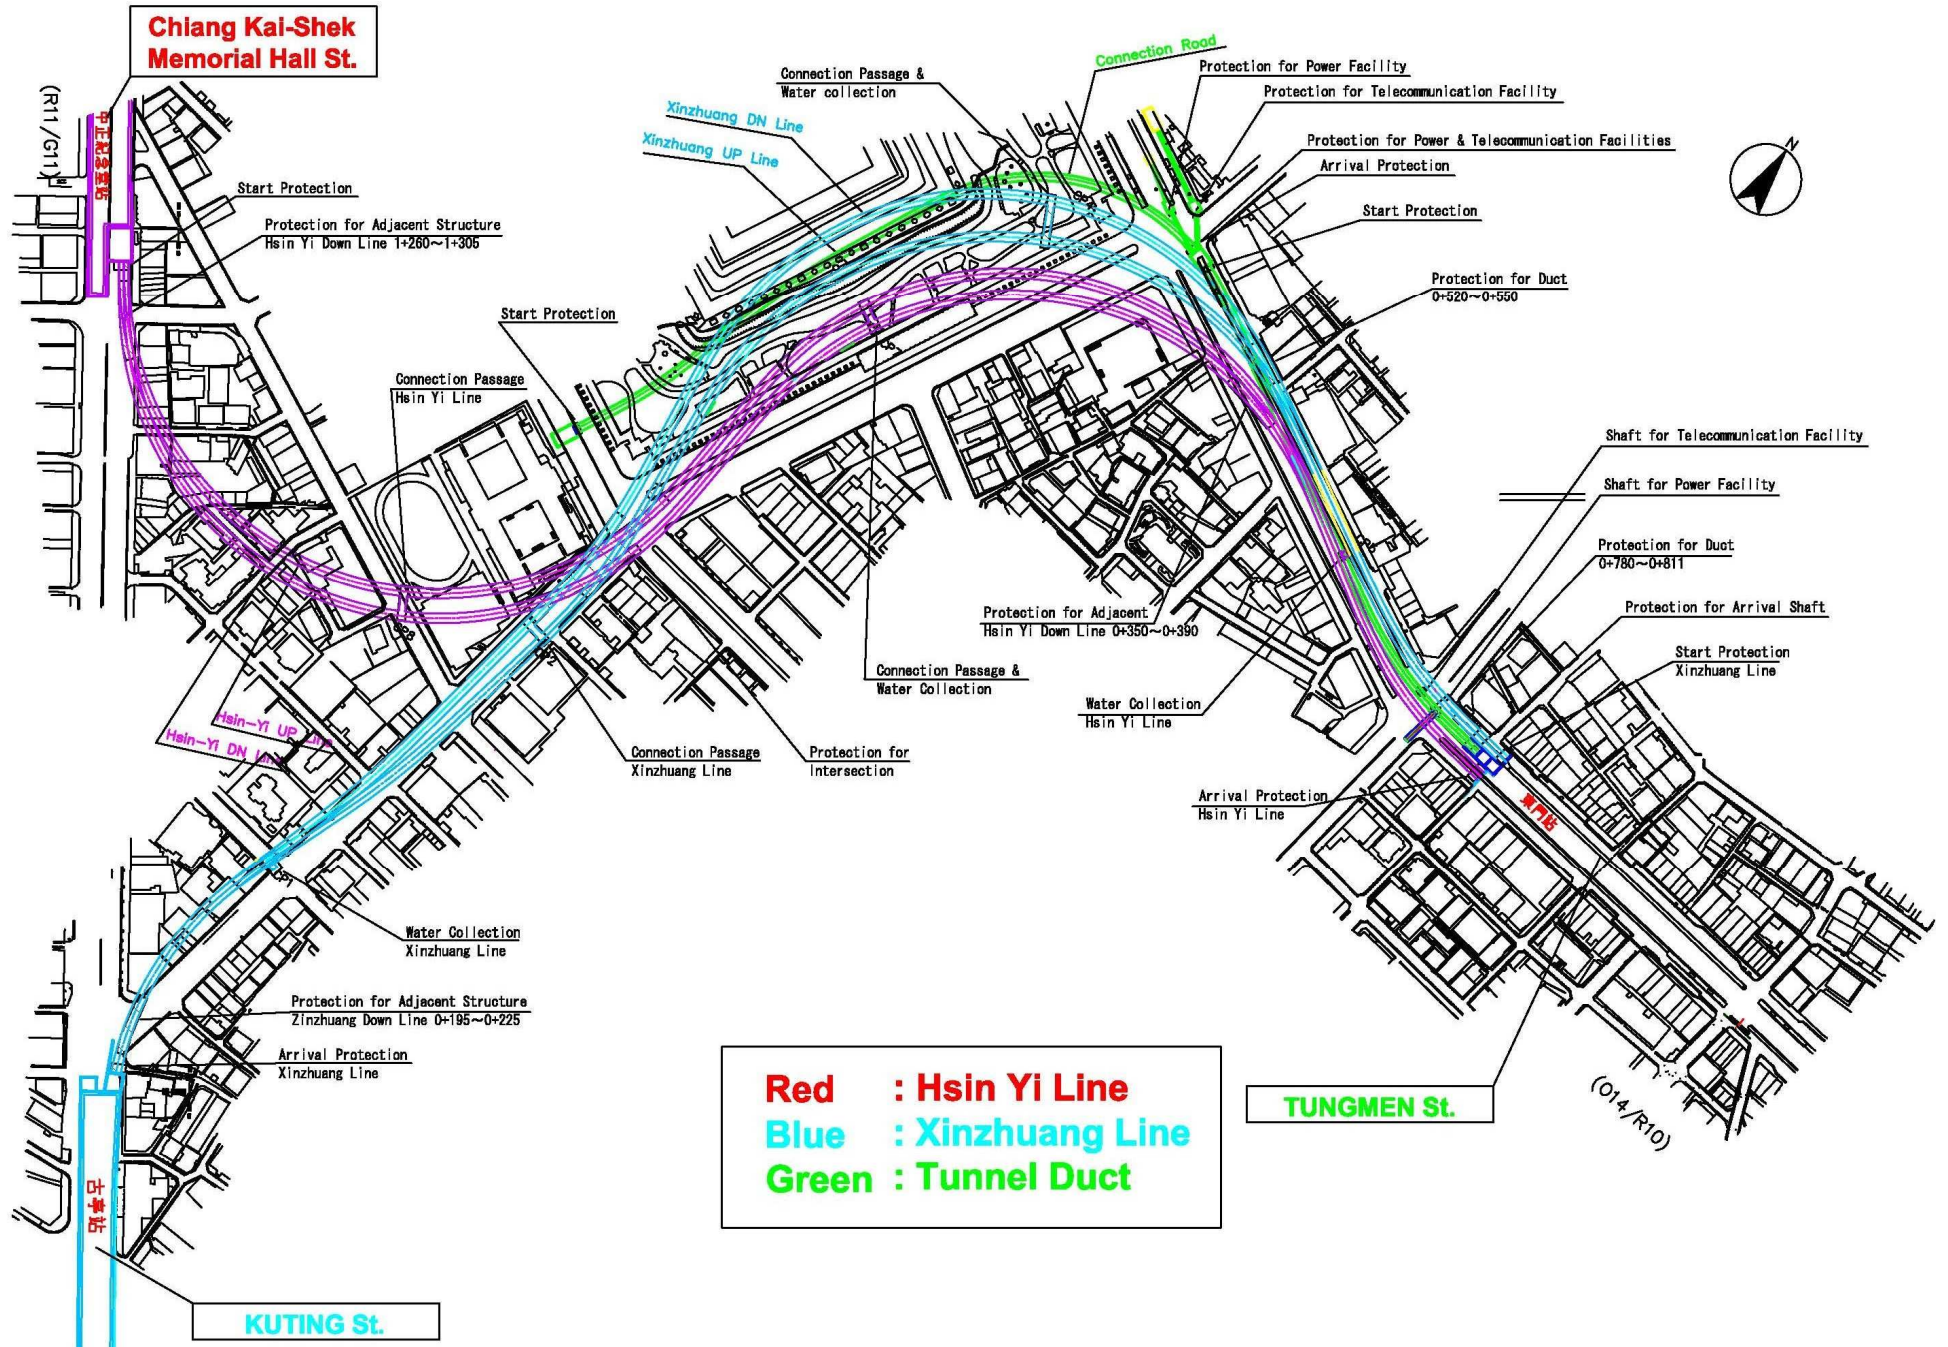

**Chiang Kai-Shek Memorial Hall St.**

Start Protection

Protection for Adjacent Structure  
Hsin Yi Down Line 1+260~1+305

Start Protection

Connection Passage  
Hsin Yi Line

Hsin-Yi UP Line  
Hsin-Yi DN Line

Connection Passage  
Xinzhuang Line

Protection for Intersection

Water Collection  
Xinzhuang Line

Protection for Adjacent Structure  
Zinzhuang Down Line 0+195~0+225

Arrival Protection  
Xinzhuang Line

**KUTING St.**

**Red : Hsin Yi Line**  
**Blue : Xinzhuang Line**  
**Green : Tunnel Duct**

**TUNG MEN St.**

(0+14/R10)

Connection Passage & Water collection

Xinzhuang DN Line  
Xinzhuang UP Line

Connection Road

Protection for Power Facility

Protection for Telecommunication Facility

Protection for Power & Telecommunication Facilities

Arrival Protection

Start Protection

Protection for Duct  
0+520~0+550

Shaft for Telecommunication Facility

Shaft for Power Facility

Protection for Duct  
0+780~0+811

Protection for Arrival Shaft

Start Protection  
Xinzhuang Line

Protection for Adjacent  
Hsin Yi Down Line 0+350~0+390

Connection Passage & Water Collection

Water Collection  
Hsin Yi Line

Arrival Protection  
Hsin Yi Line

